



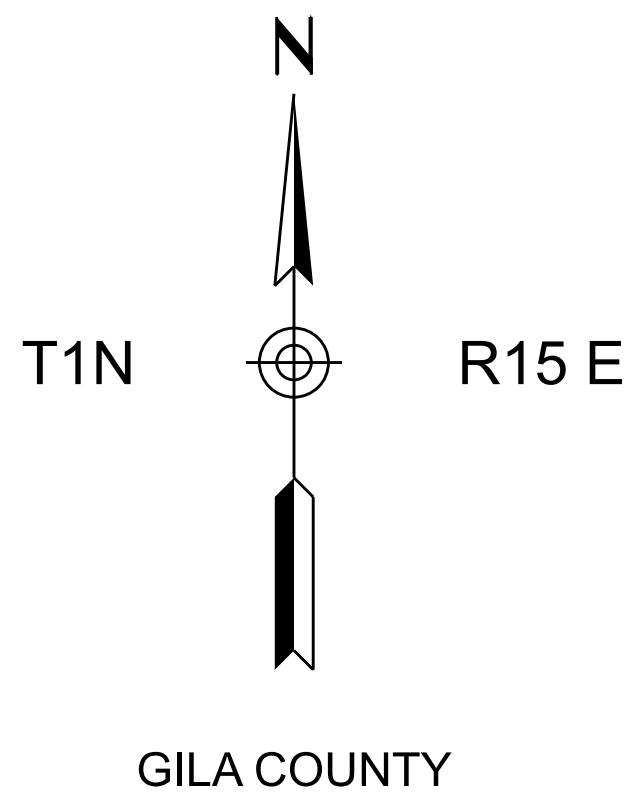

STATE OF ARIZONA
DEPARTMENT OF TRANSPORTATION
INFRASTRUCTURE DELIVERY AND OPERATIONS DIVISION
PROJECT PLANS

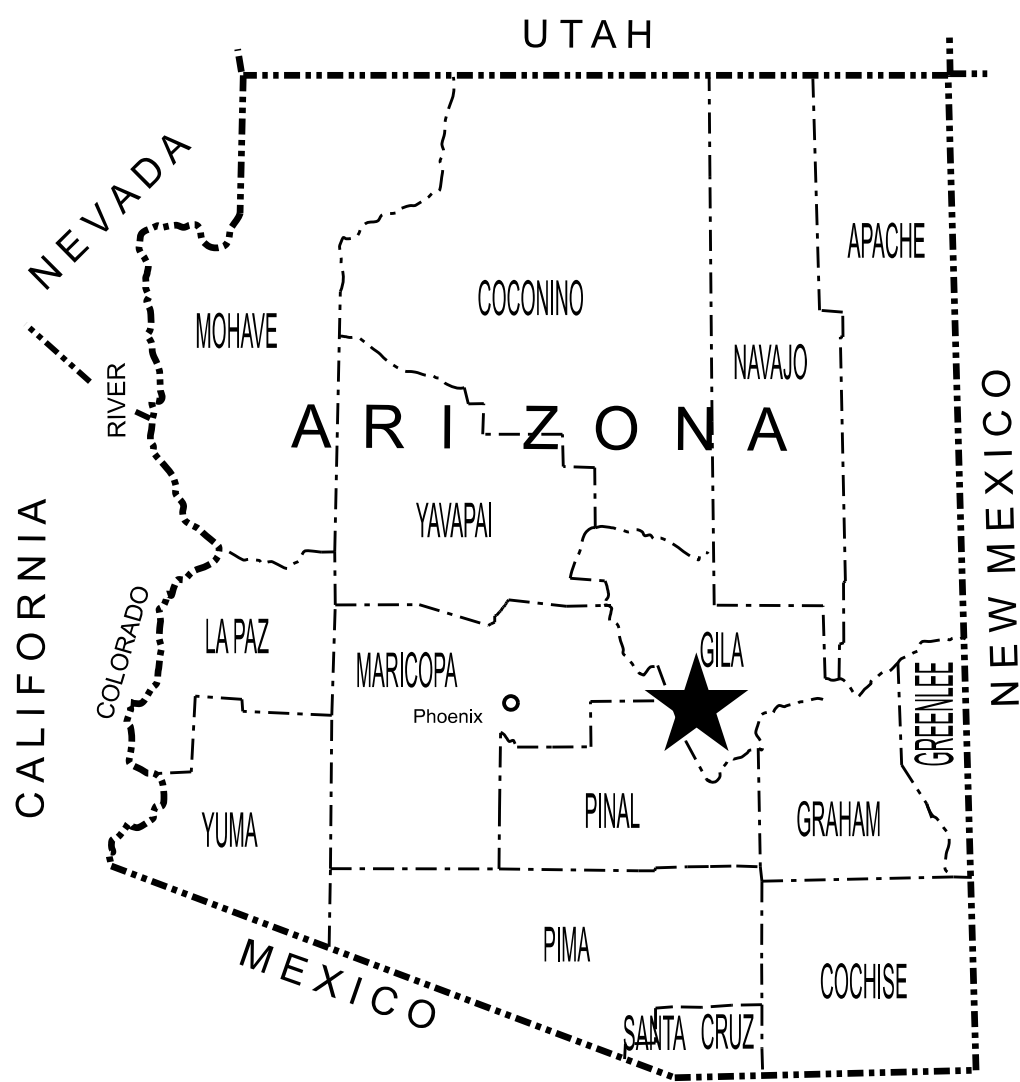

CITY OF GLOBE
COTTONWOOD ST AT PINAL CREEK

CROSS - SECTIONS

PINAL CREEK BRIDGE
PROJECT NO. 0000 GI GLB T0281 01C
FEDERAL AID NO. GLB-0(209)T

Constructed by: _____

Construction Company _____

Completion Date _____

Red-Lines by: _____

Construction Administrator Name & Company _____

Completion Date _____





Record Drawings by: _____

Record Drawings Designer Name & Company _____

Completion Date _____



ARIZONA DEPARTMENT OF TRANSPORTATION
INFRASTRUCTURE DELIVERY AND OPERATIONS DIVISION
GREGORY BYRES, P.E., STATE ENGINEER

REC. DWGS. DATA	REC. DWG. DATE	_____ OF _____
--------------------	----------------	----------------

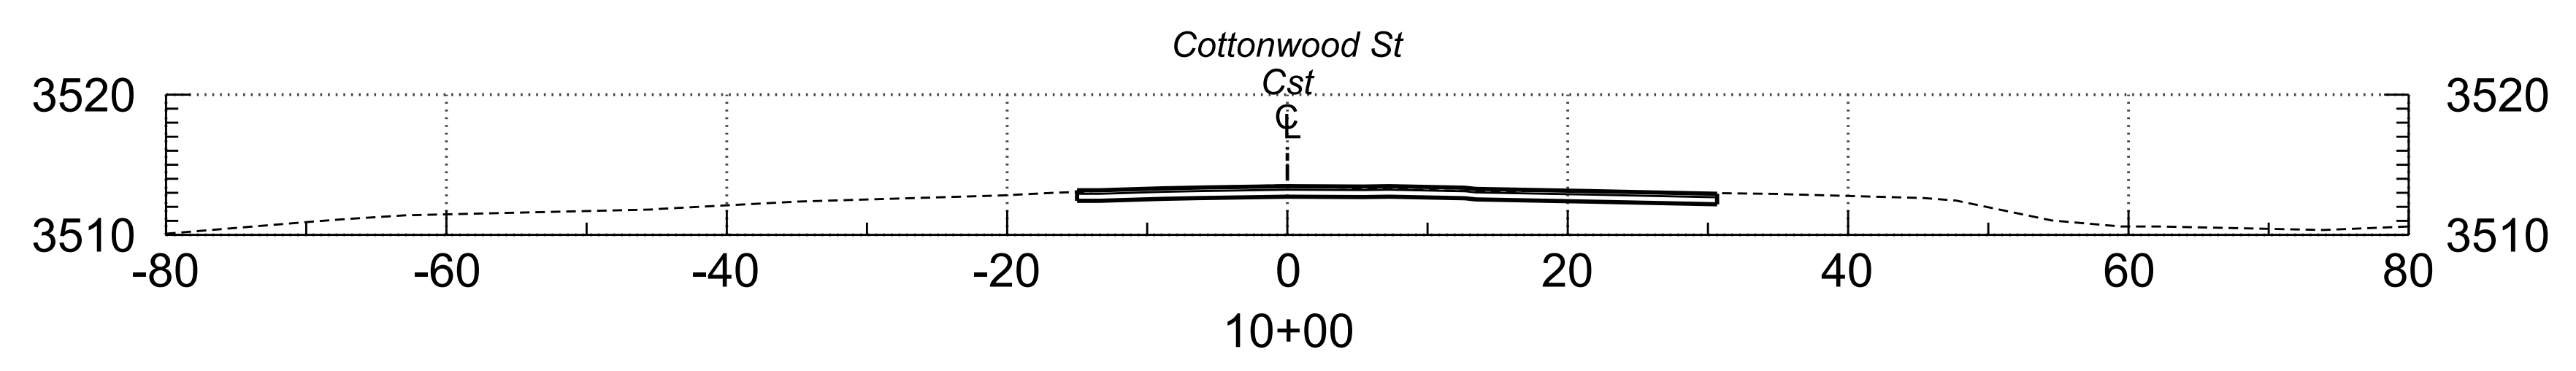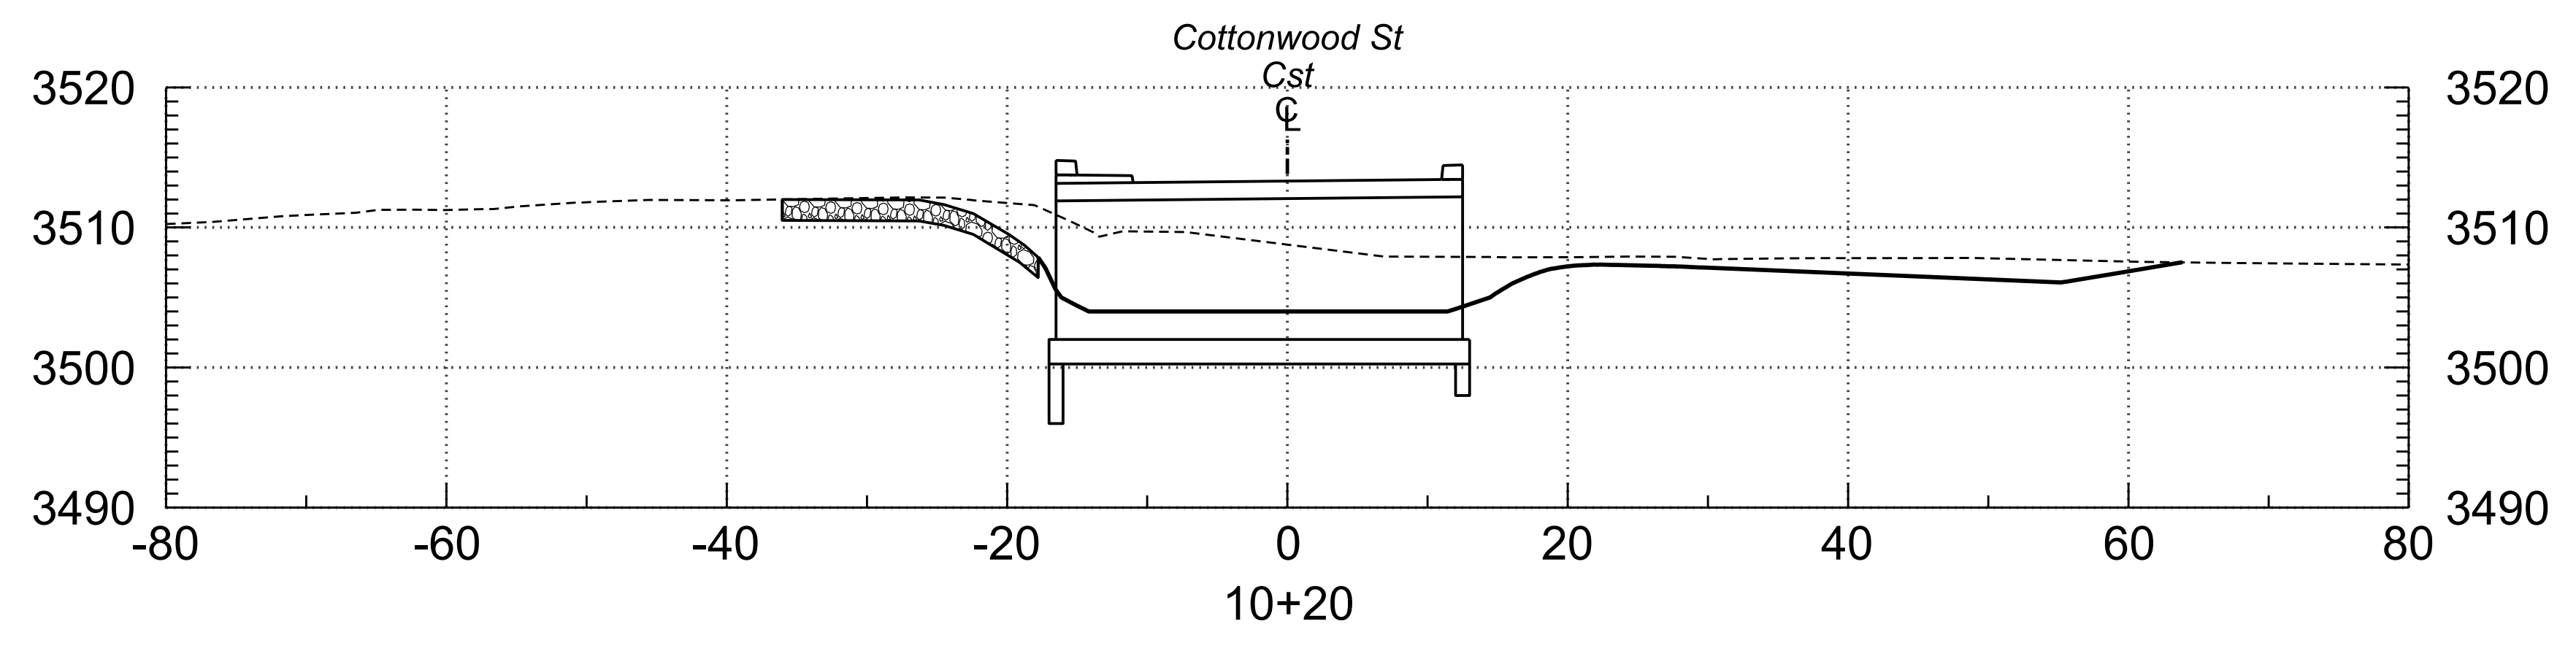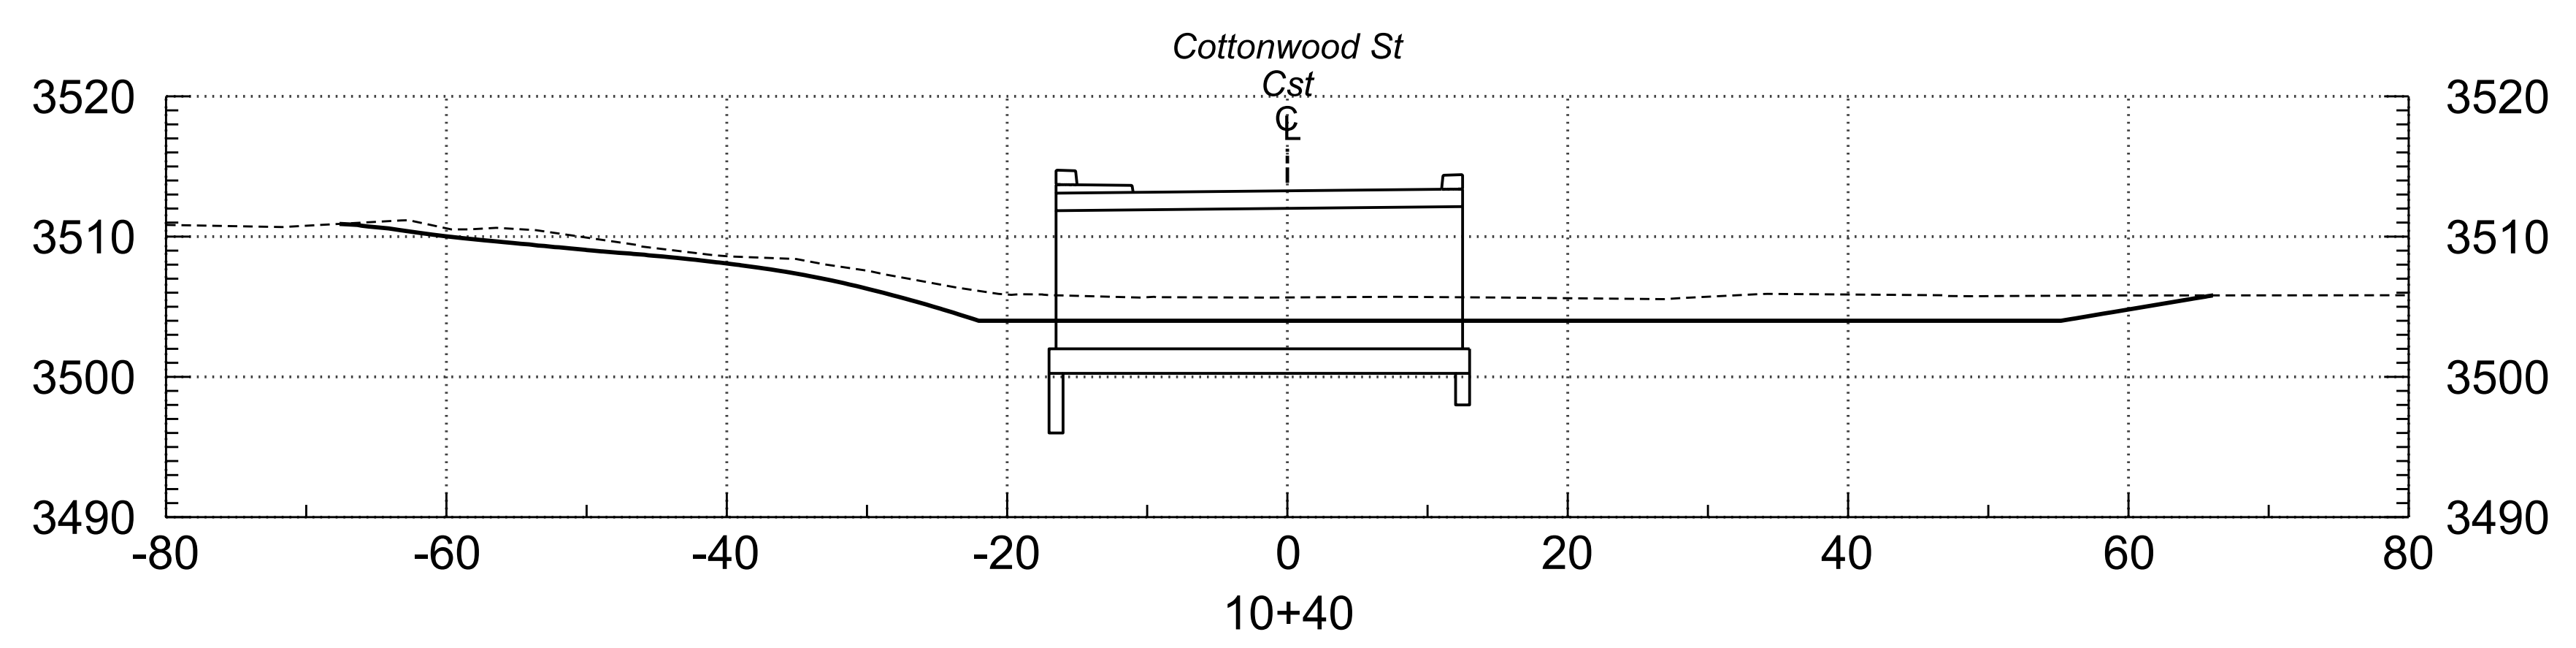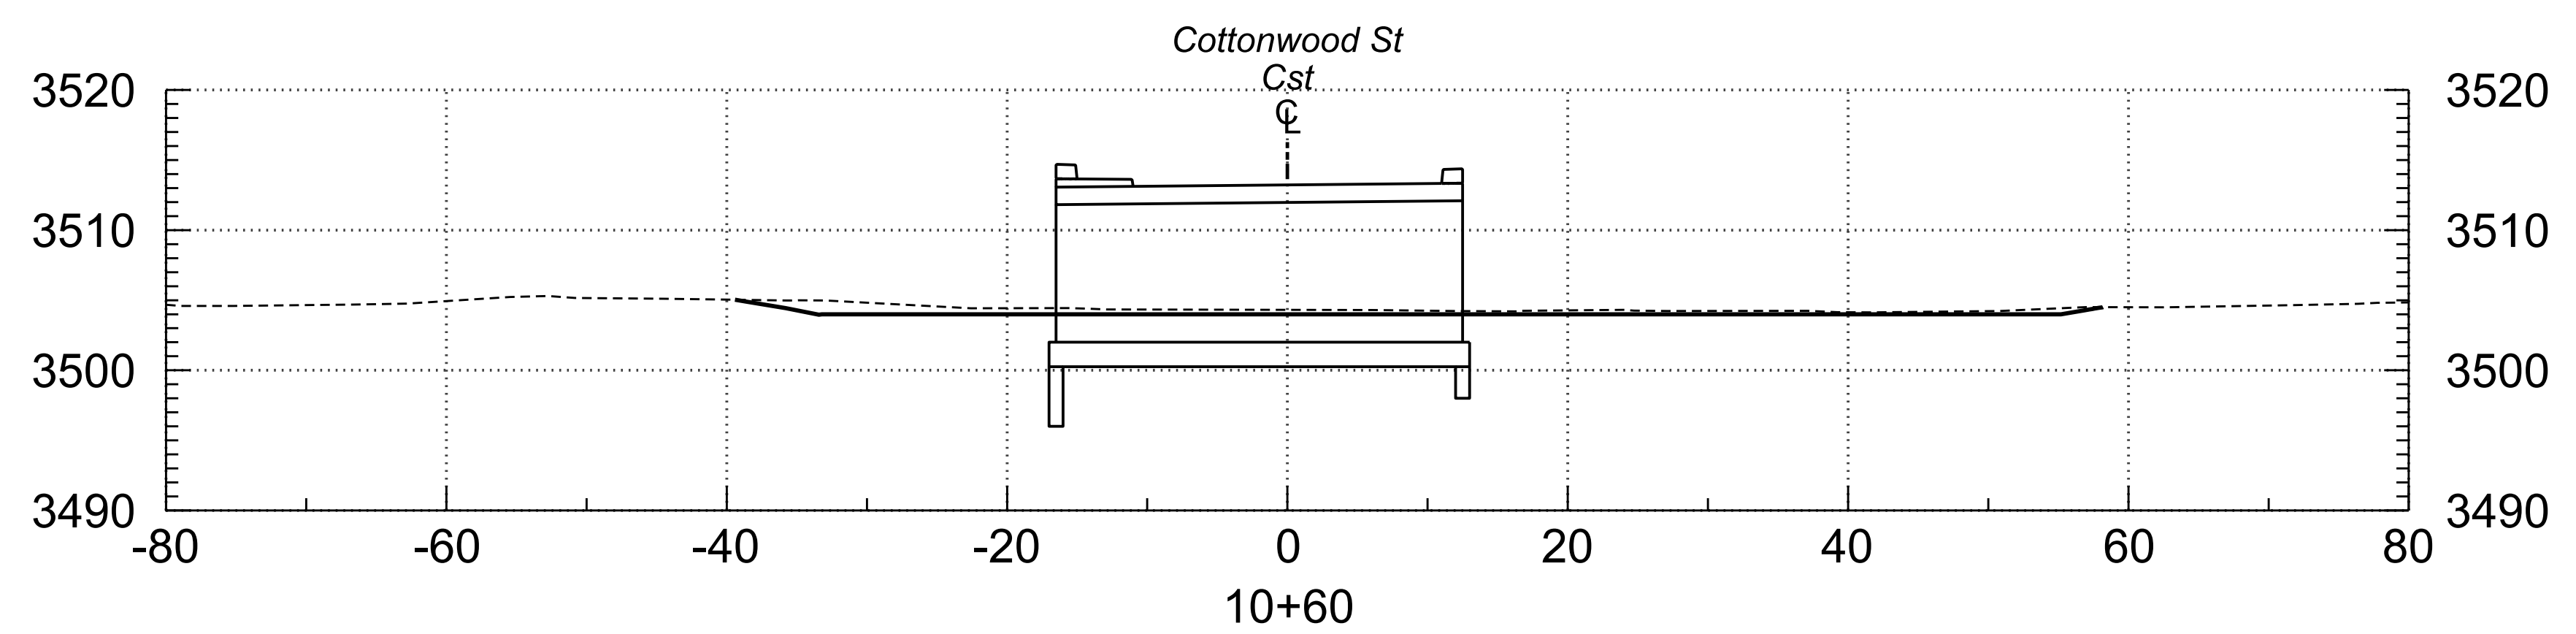

	NAME		DATE	ARIZONA DEPARTMENT OF TRANSPORTATION INFRASTRUCTURE DELIVERY AND OPERATIONS DIVISION ROADWAY DESIGN SECTION	ROUTE	F. H. W. A. Arizona Division	STATE	PROJECT NO.	FEDERAL ID NO.	SHEET NO.	TOTAL SHEETS	RECORD DRAWING
DESIGN	SR		05/23		GLOBE		ARIZ.	0000 GI GLB	GLB-0(209)T	2	3	
DRAWN	SR		05/23		MILEPOST							
CHECKED	BSW		05/23		N/A							
Jacobs 1501 W. FOUNTAINHEAD PKWY, SUITE 401 TEMPE, AZ 85282, Ph: 480.966.8186, WWW.JACOBS.COM				CROSS SECTIONS	STRUCTURE NO.	PINAL CREEK BRIDGE						
					11696	DWG NO. X-1.01						
					TRACS NO. T0281 01C		___ OF ___					



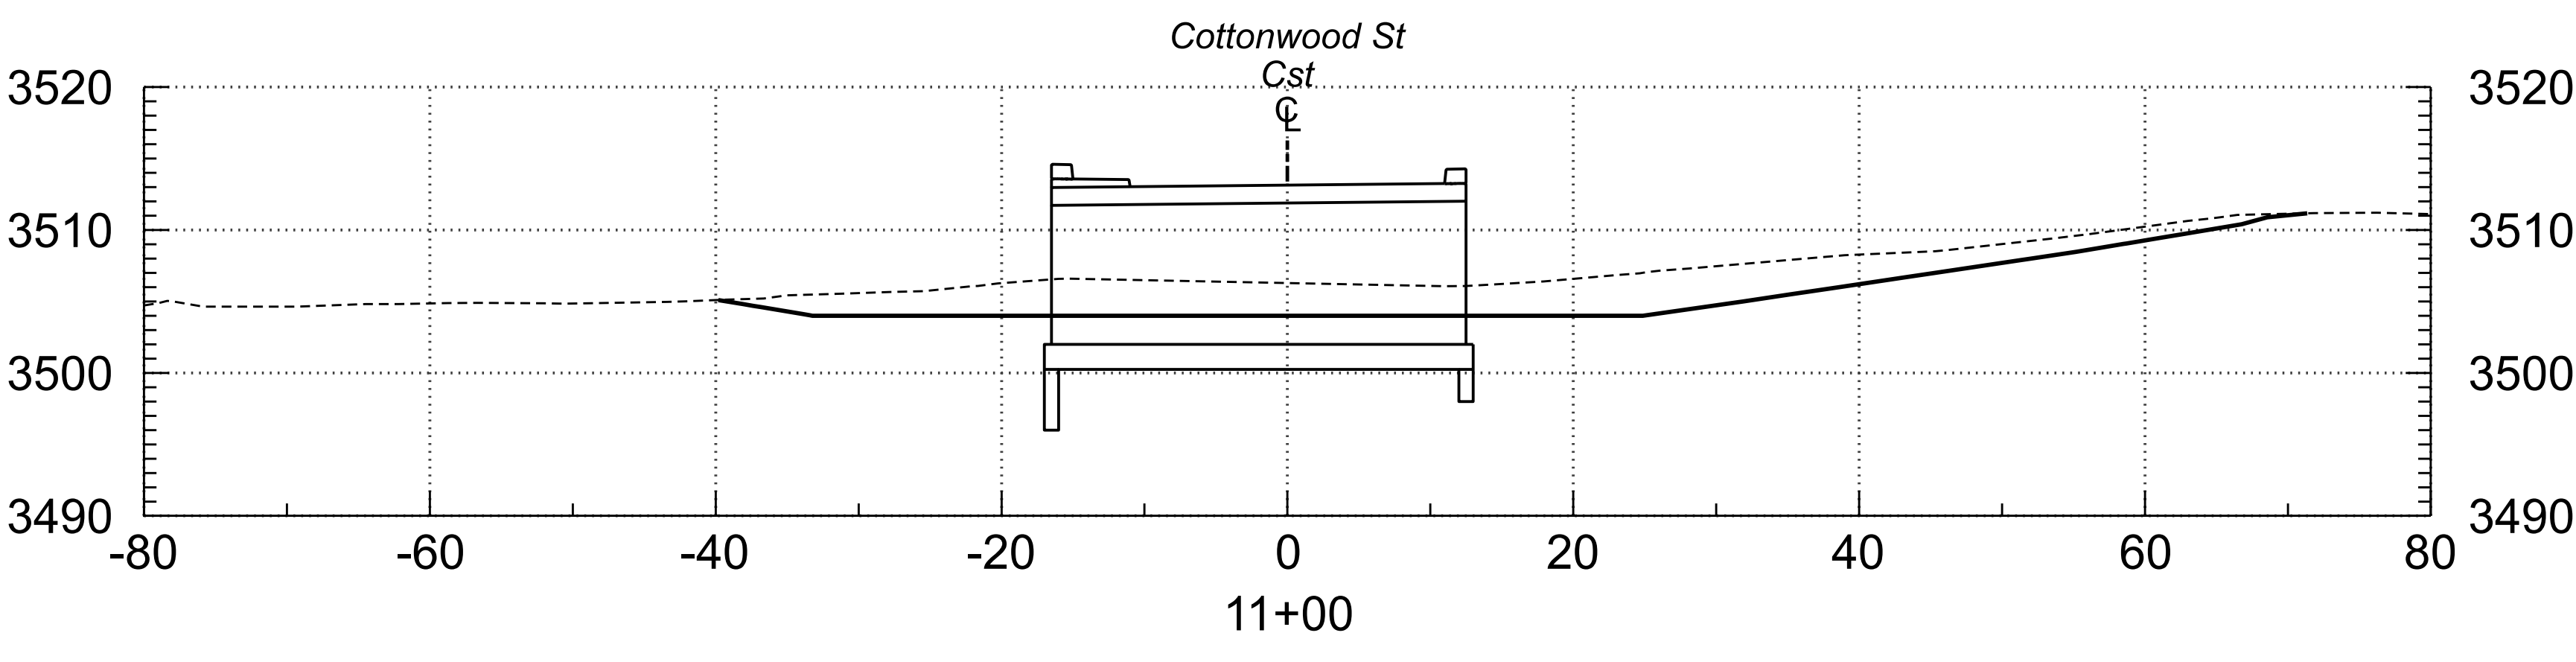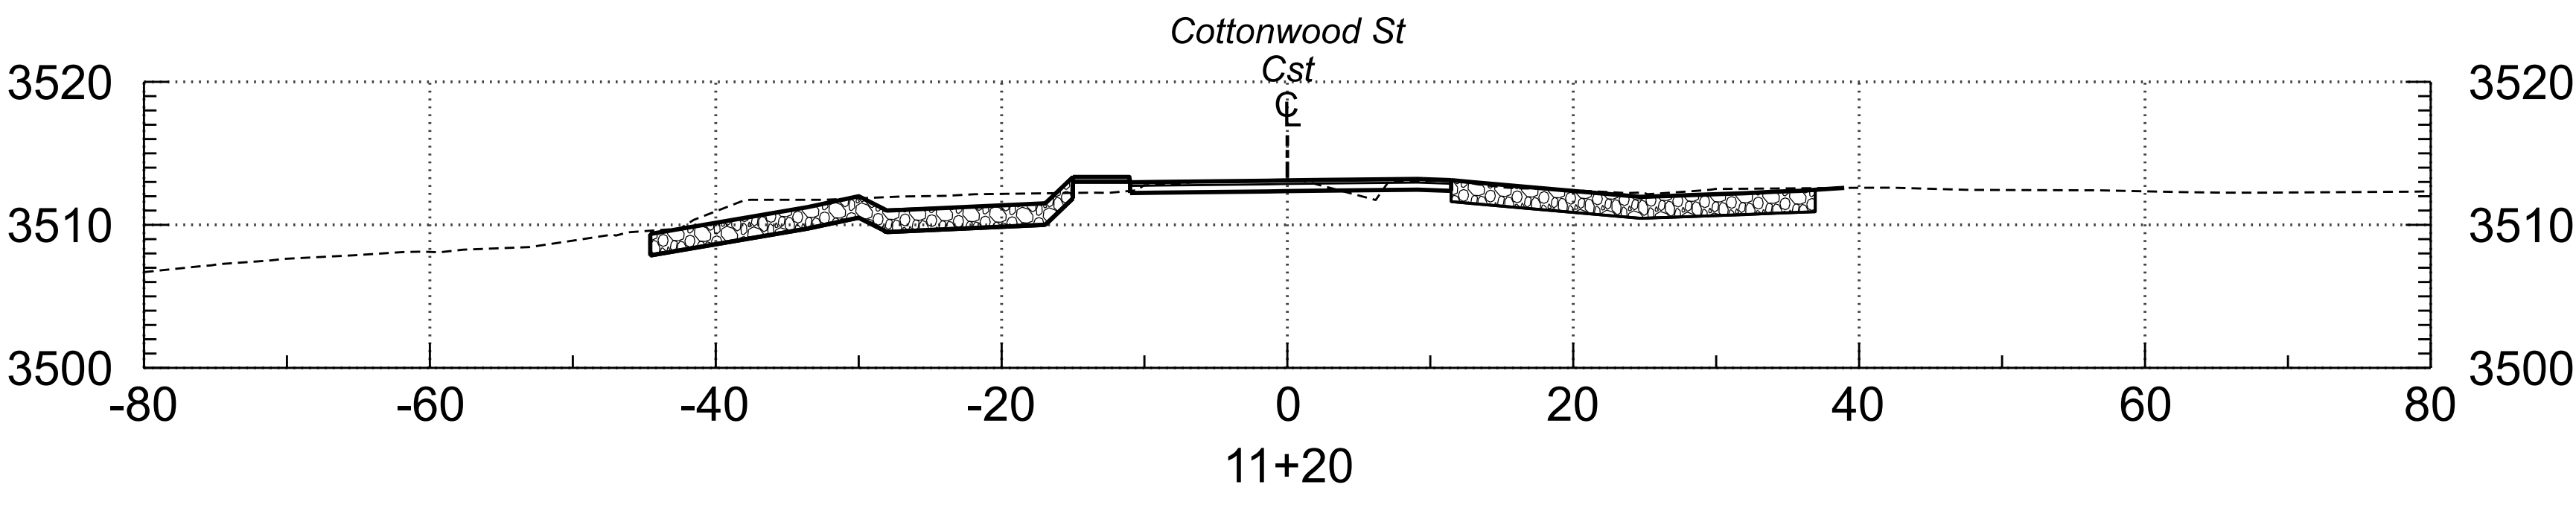

			ARIZONA DEPARTMENT OF TRANSPORTATION INFRASTRUCTURE DELIVERY AND OPERATIONS DIVISION ROADWAY DESIGN SECTION			ROUTE GLOBE	F.H.W.A. Arizona Division	STATE ARIZ.	PROJECT NO. 0000 GI GLB	FEDERAL ID NO. GLB-0(209)T	SHEET NO. 3	TOTAL SHEETS 3	RECORD DRAWING
DESIGN SR 05/23			DRAWN SR 05/23			MILEPOST N/A	LOCATION PINAL CREEK BRIDGE						DWG NO. X-1.02
CHECKED BSW 05/23			STRUCTURE NO. 11696			TRACS NO. T0281 01C						OF	

